



# EVACUATION DIAGRAM

## IN CASE OF FIRE EMERGENCY PROCEDURES

### REMOVE PEOPLE

IF IN DANGER TO THE EMERGENCY ASSEMBLY AREA

### ALERT THE FIRE SERVICE

NEARBY RESIDENTS AND MEMBERS OF THE PUBLIC

### CONFINE FIRE & SMOKE

CLOSE ALL WINDOWS & DOORS (IF SAFE TO DO SO)

### EXTINGUISH

AND CONTROL THE FIRE (IF SAFE TO DO SO)



POLICE



FIRE



AMBULANCE

## LEGEND



ABE FIRE EXTINGUISHER



FIRE HYDRANT



FIRE BLANKET



SPK BOOST



ELECTRICAL SWITCHBOARD



FIRST AID



AUTOMATIC EXTERNAL DEFIBRILLATOR



DESIGNATED EXIT



ASSEMBLY AREA

PRIMARY EXIT PATH


SECONDARY EXIT PATH

## PINKS RESERVE NETBALL PAVILLION


123E LIVERPOOL ROAD, KILSYTH, VIC, 3137

NEAREST CROSS STREET: PARAMOUNT AVENUE

### GROUND FLOOR

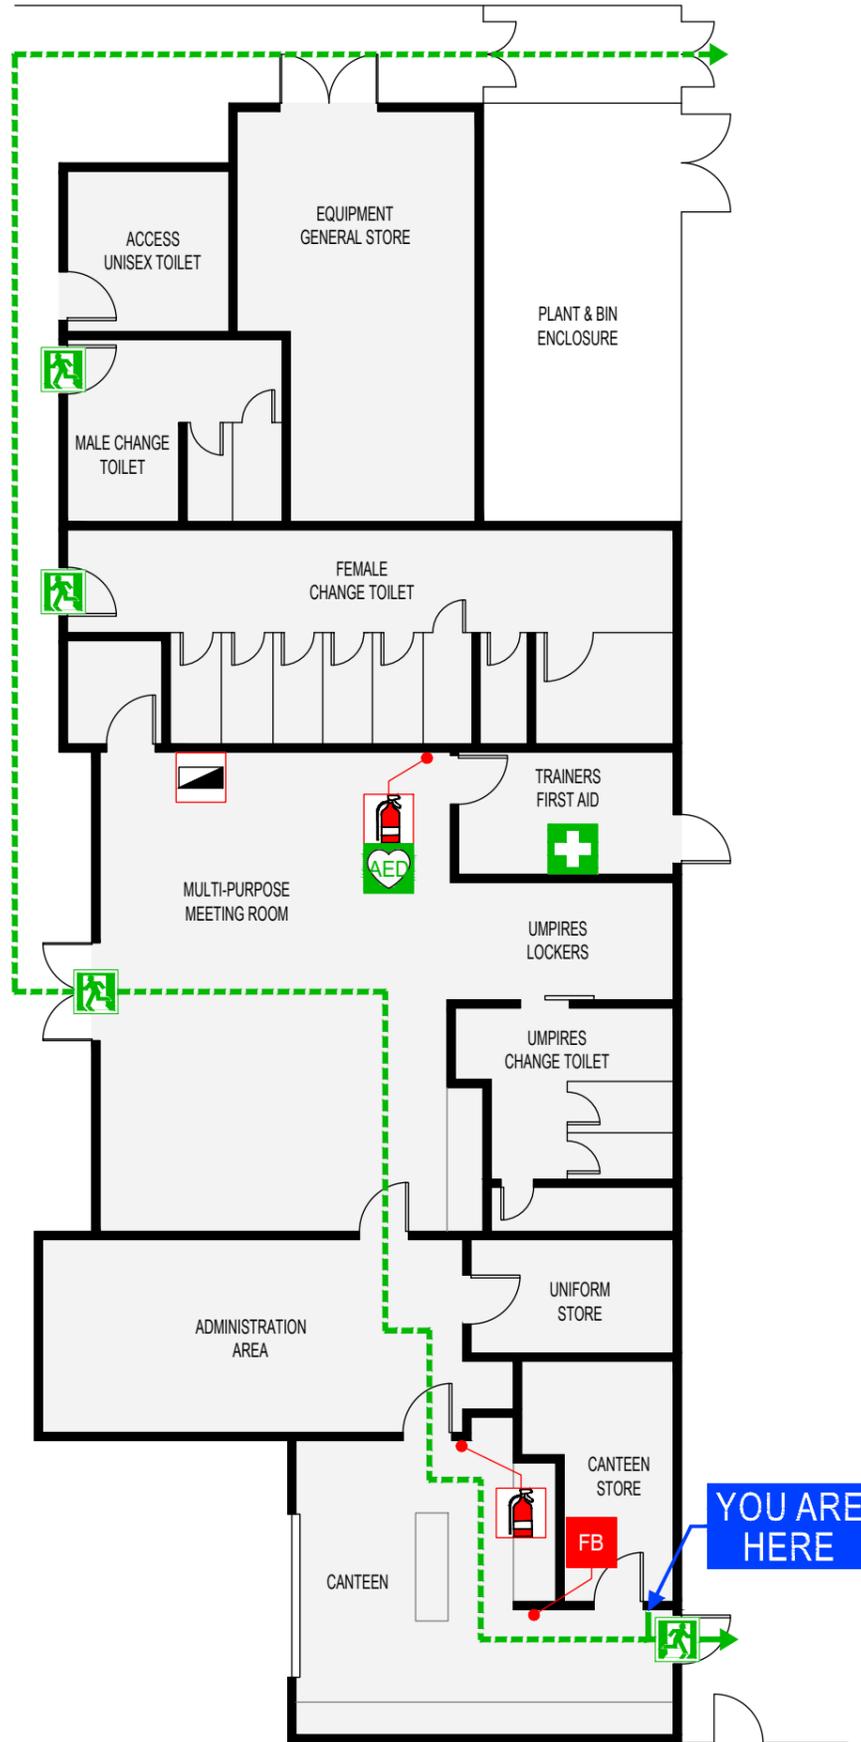

## SITE PLAN

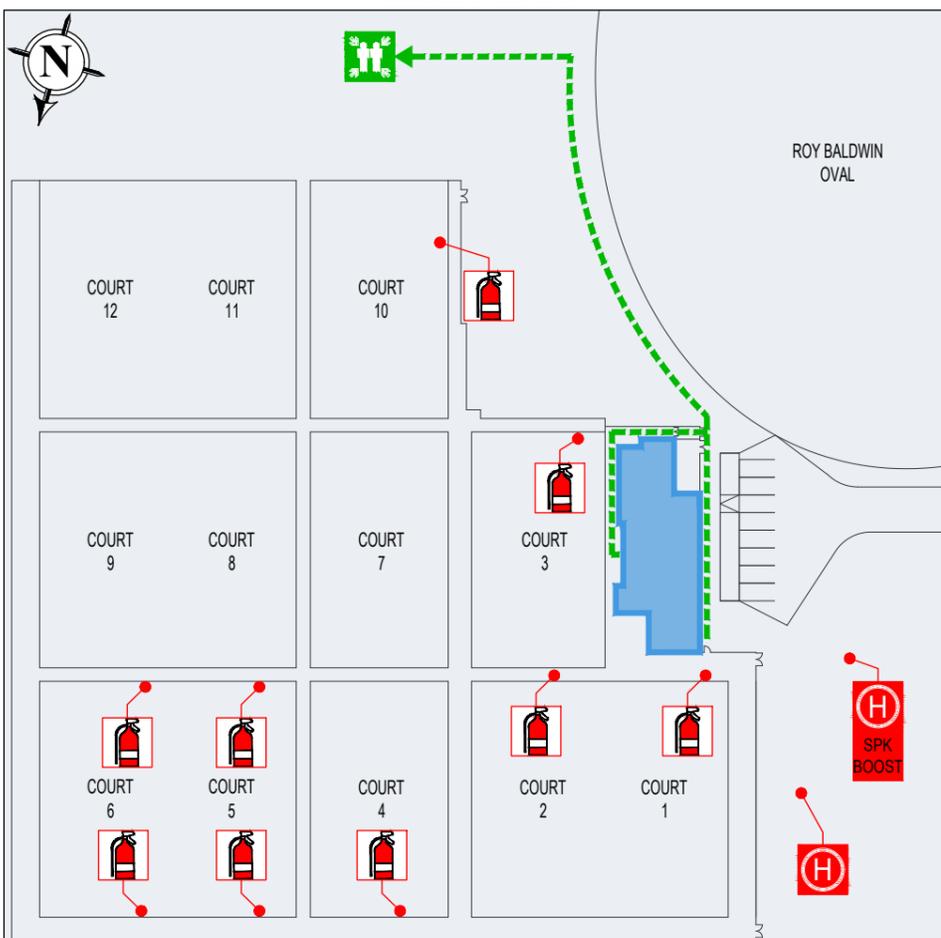

Date : 02.07.24  
Revision : A  
Valid Until : 02.07.29